
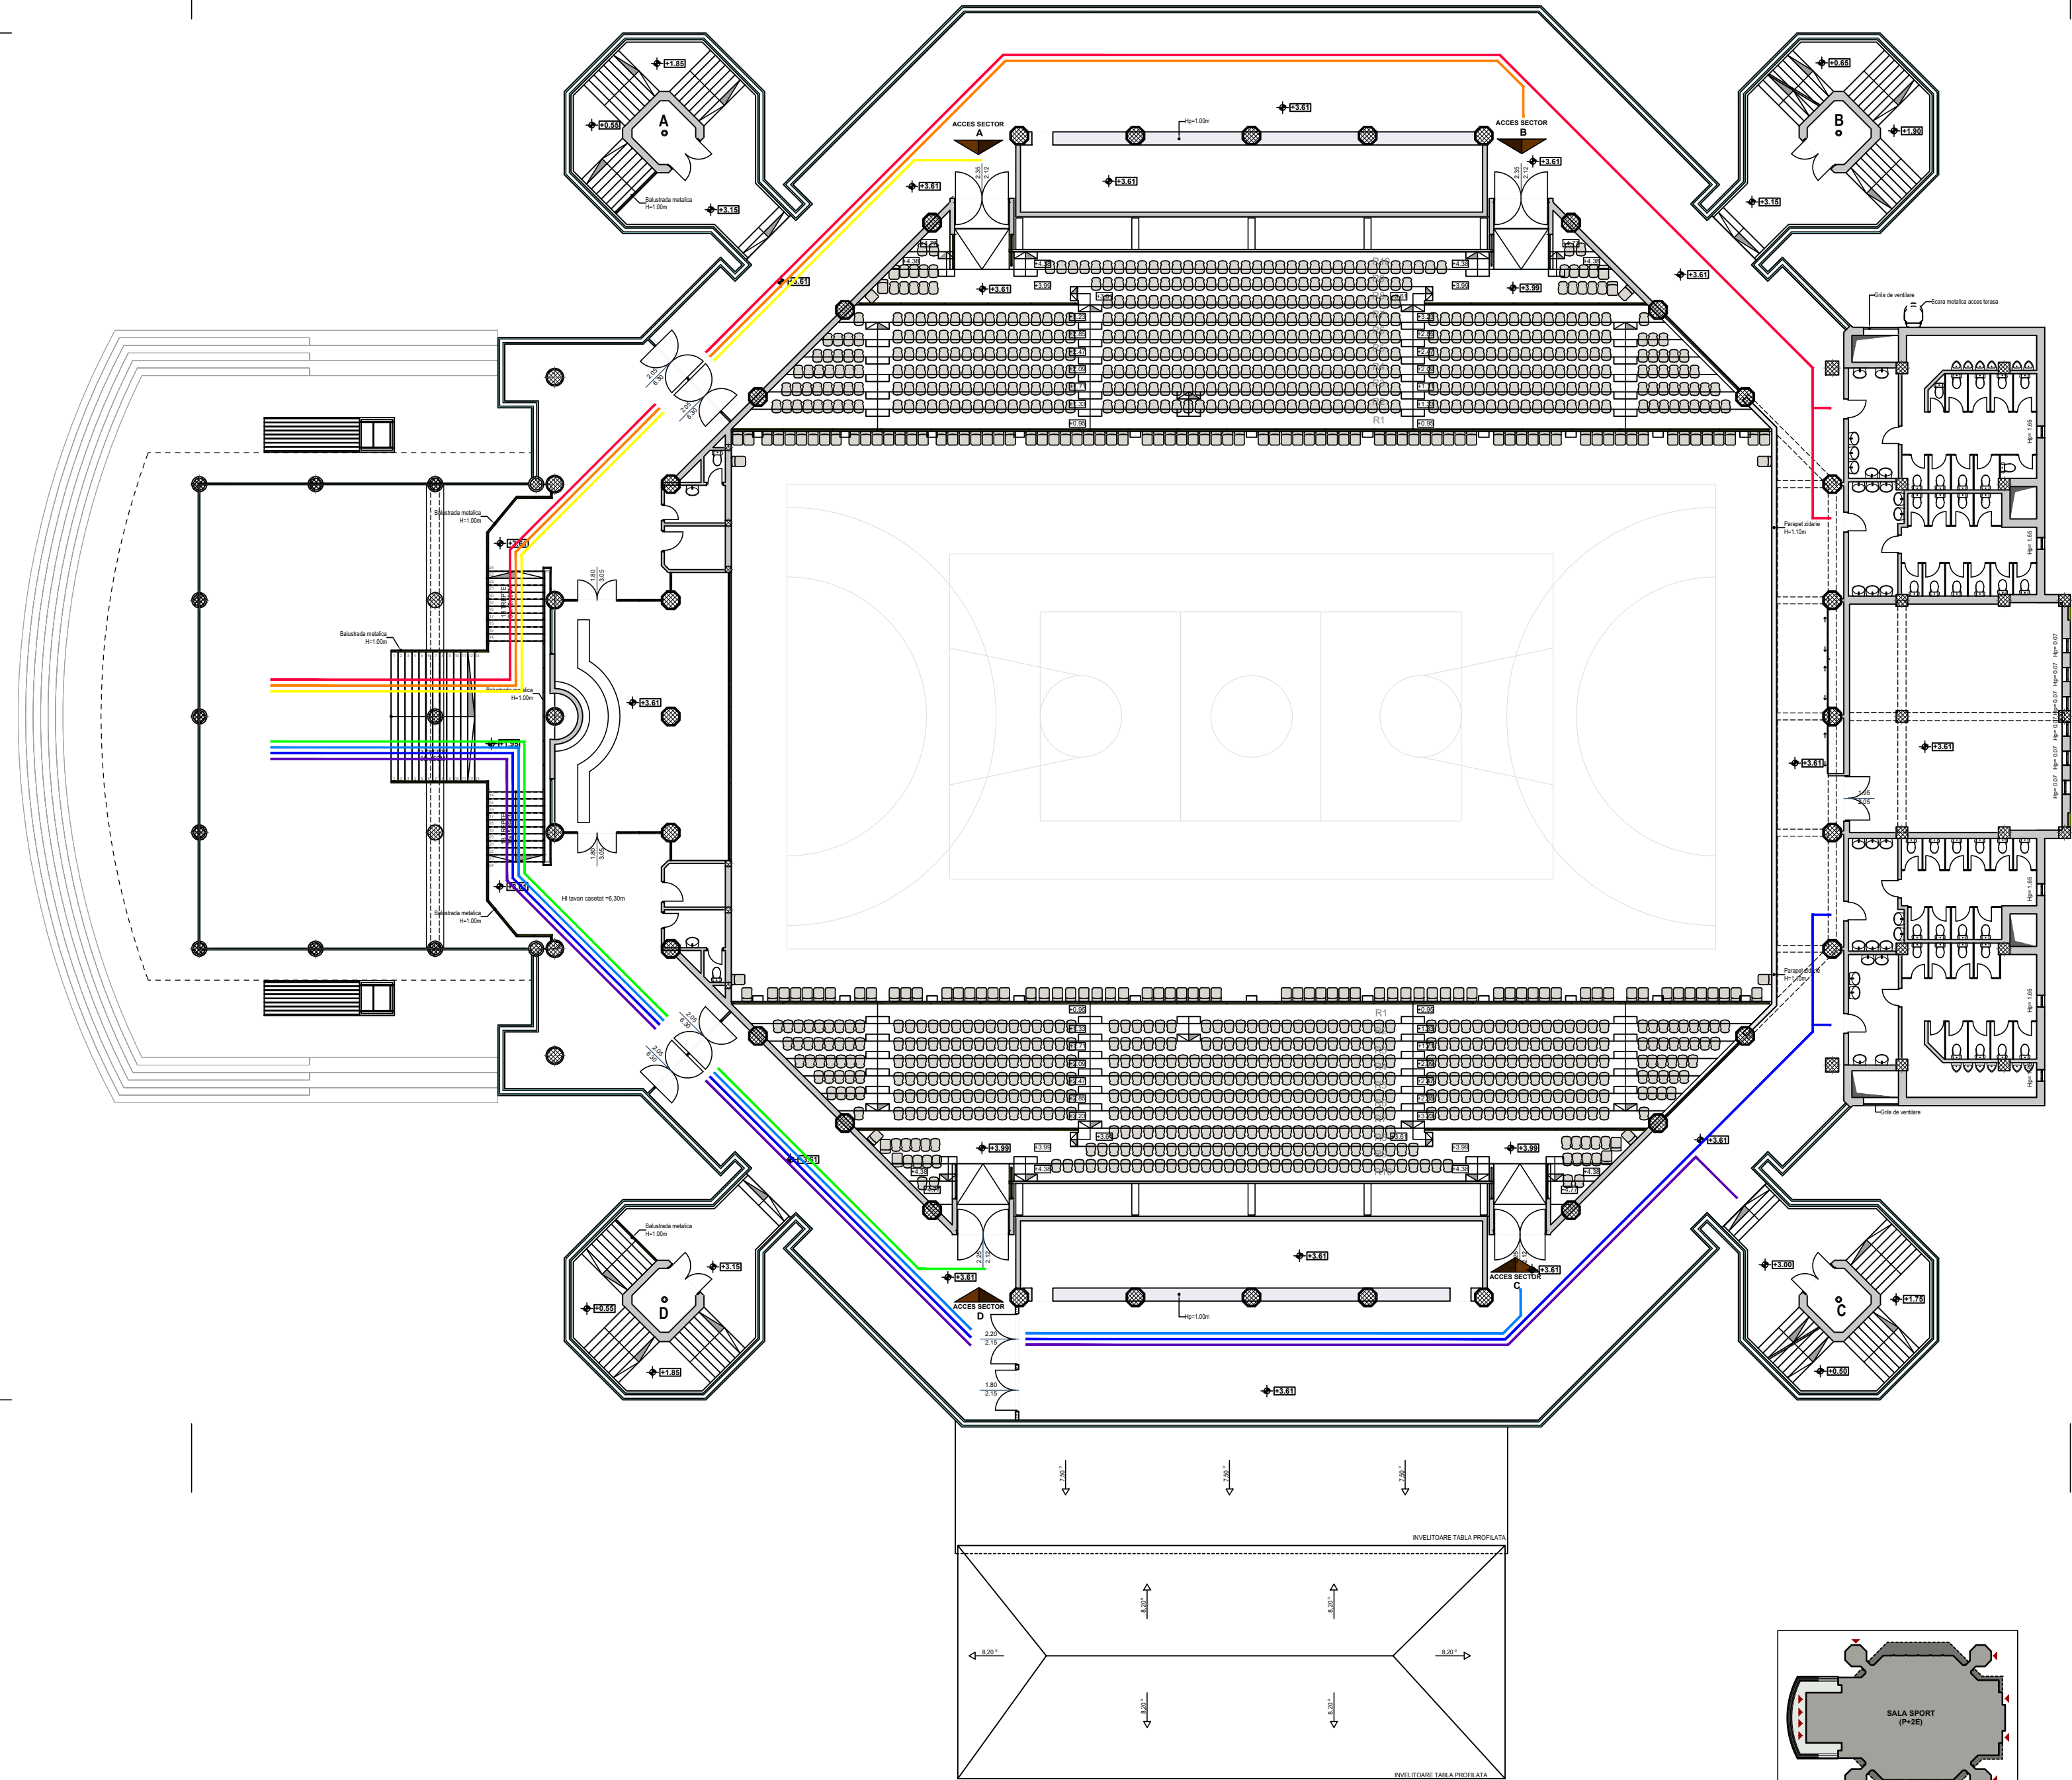


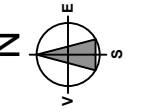

PLAN ETAJ 1 (cota $\pm 3.61m$) - releveu , Scara 1:100